



Manchester University

NHS Foundation Trust



Sel Environmental Ltd

Real Innovation


SEL Environmental Ltd
Canal House
Bonsall Street
Blackburn
BB2 4DD

Tel:01254 589987
www.selel.co.uk

PROJECT	NORTH MANCHESTER GENERAL HOSPITAL
PROJECT NUMBER	20200 MSCP
DOCUMENT NUMBER	20200-SEL-XX-XX-SP-X-0006
TITLE	PREFABRICATED WASP WASP06102WW FLOW CONTROL CHAMBER
REVISION	P01
STATUS	S2
	FOR INFORMATION



WASP
Water Ancillary Specialist Products

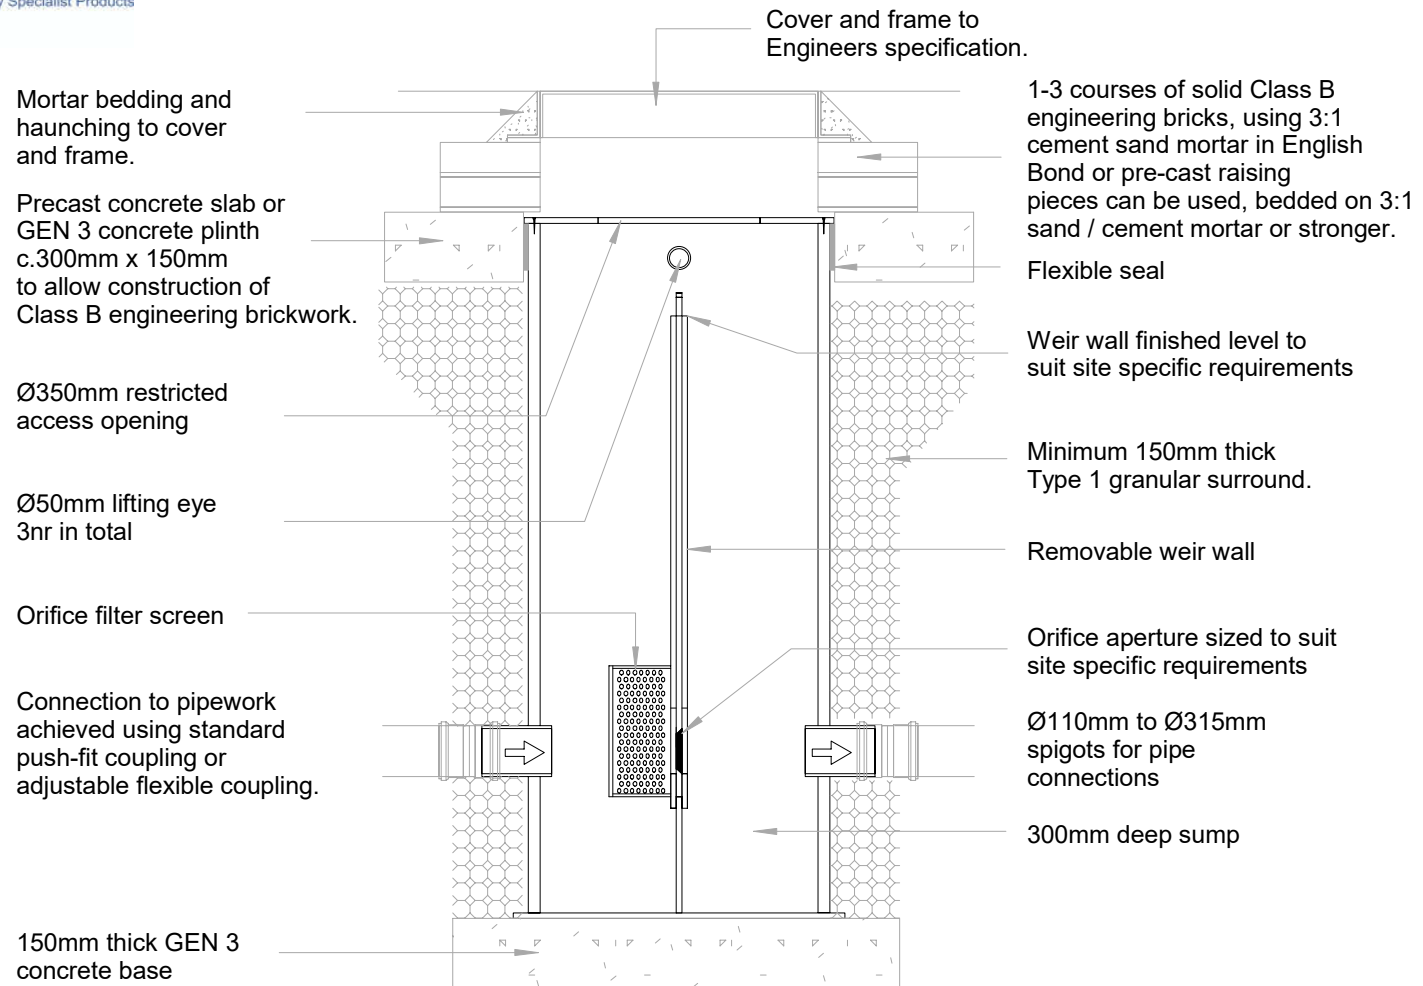

INSTALLATION DETAIL
WASP06102WW Series
Prefabricated Weir Wall Flow Control Chamber
Ø600 up to 1.5m deep chamber
By SEL Environmental Tel: 01254 589987